


# CSO 125 (MARTHA BASIN) - PLANTINGS PLAN

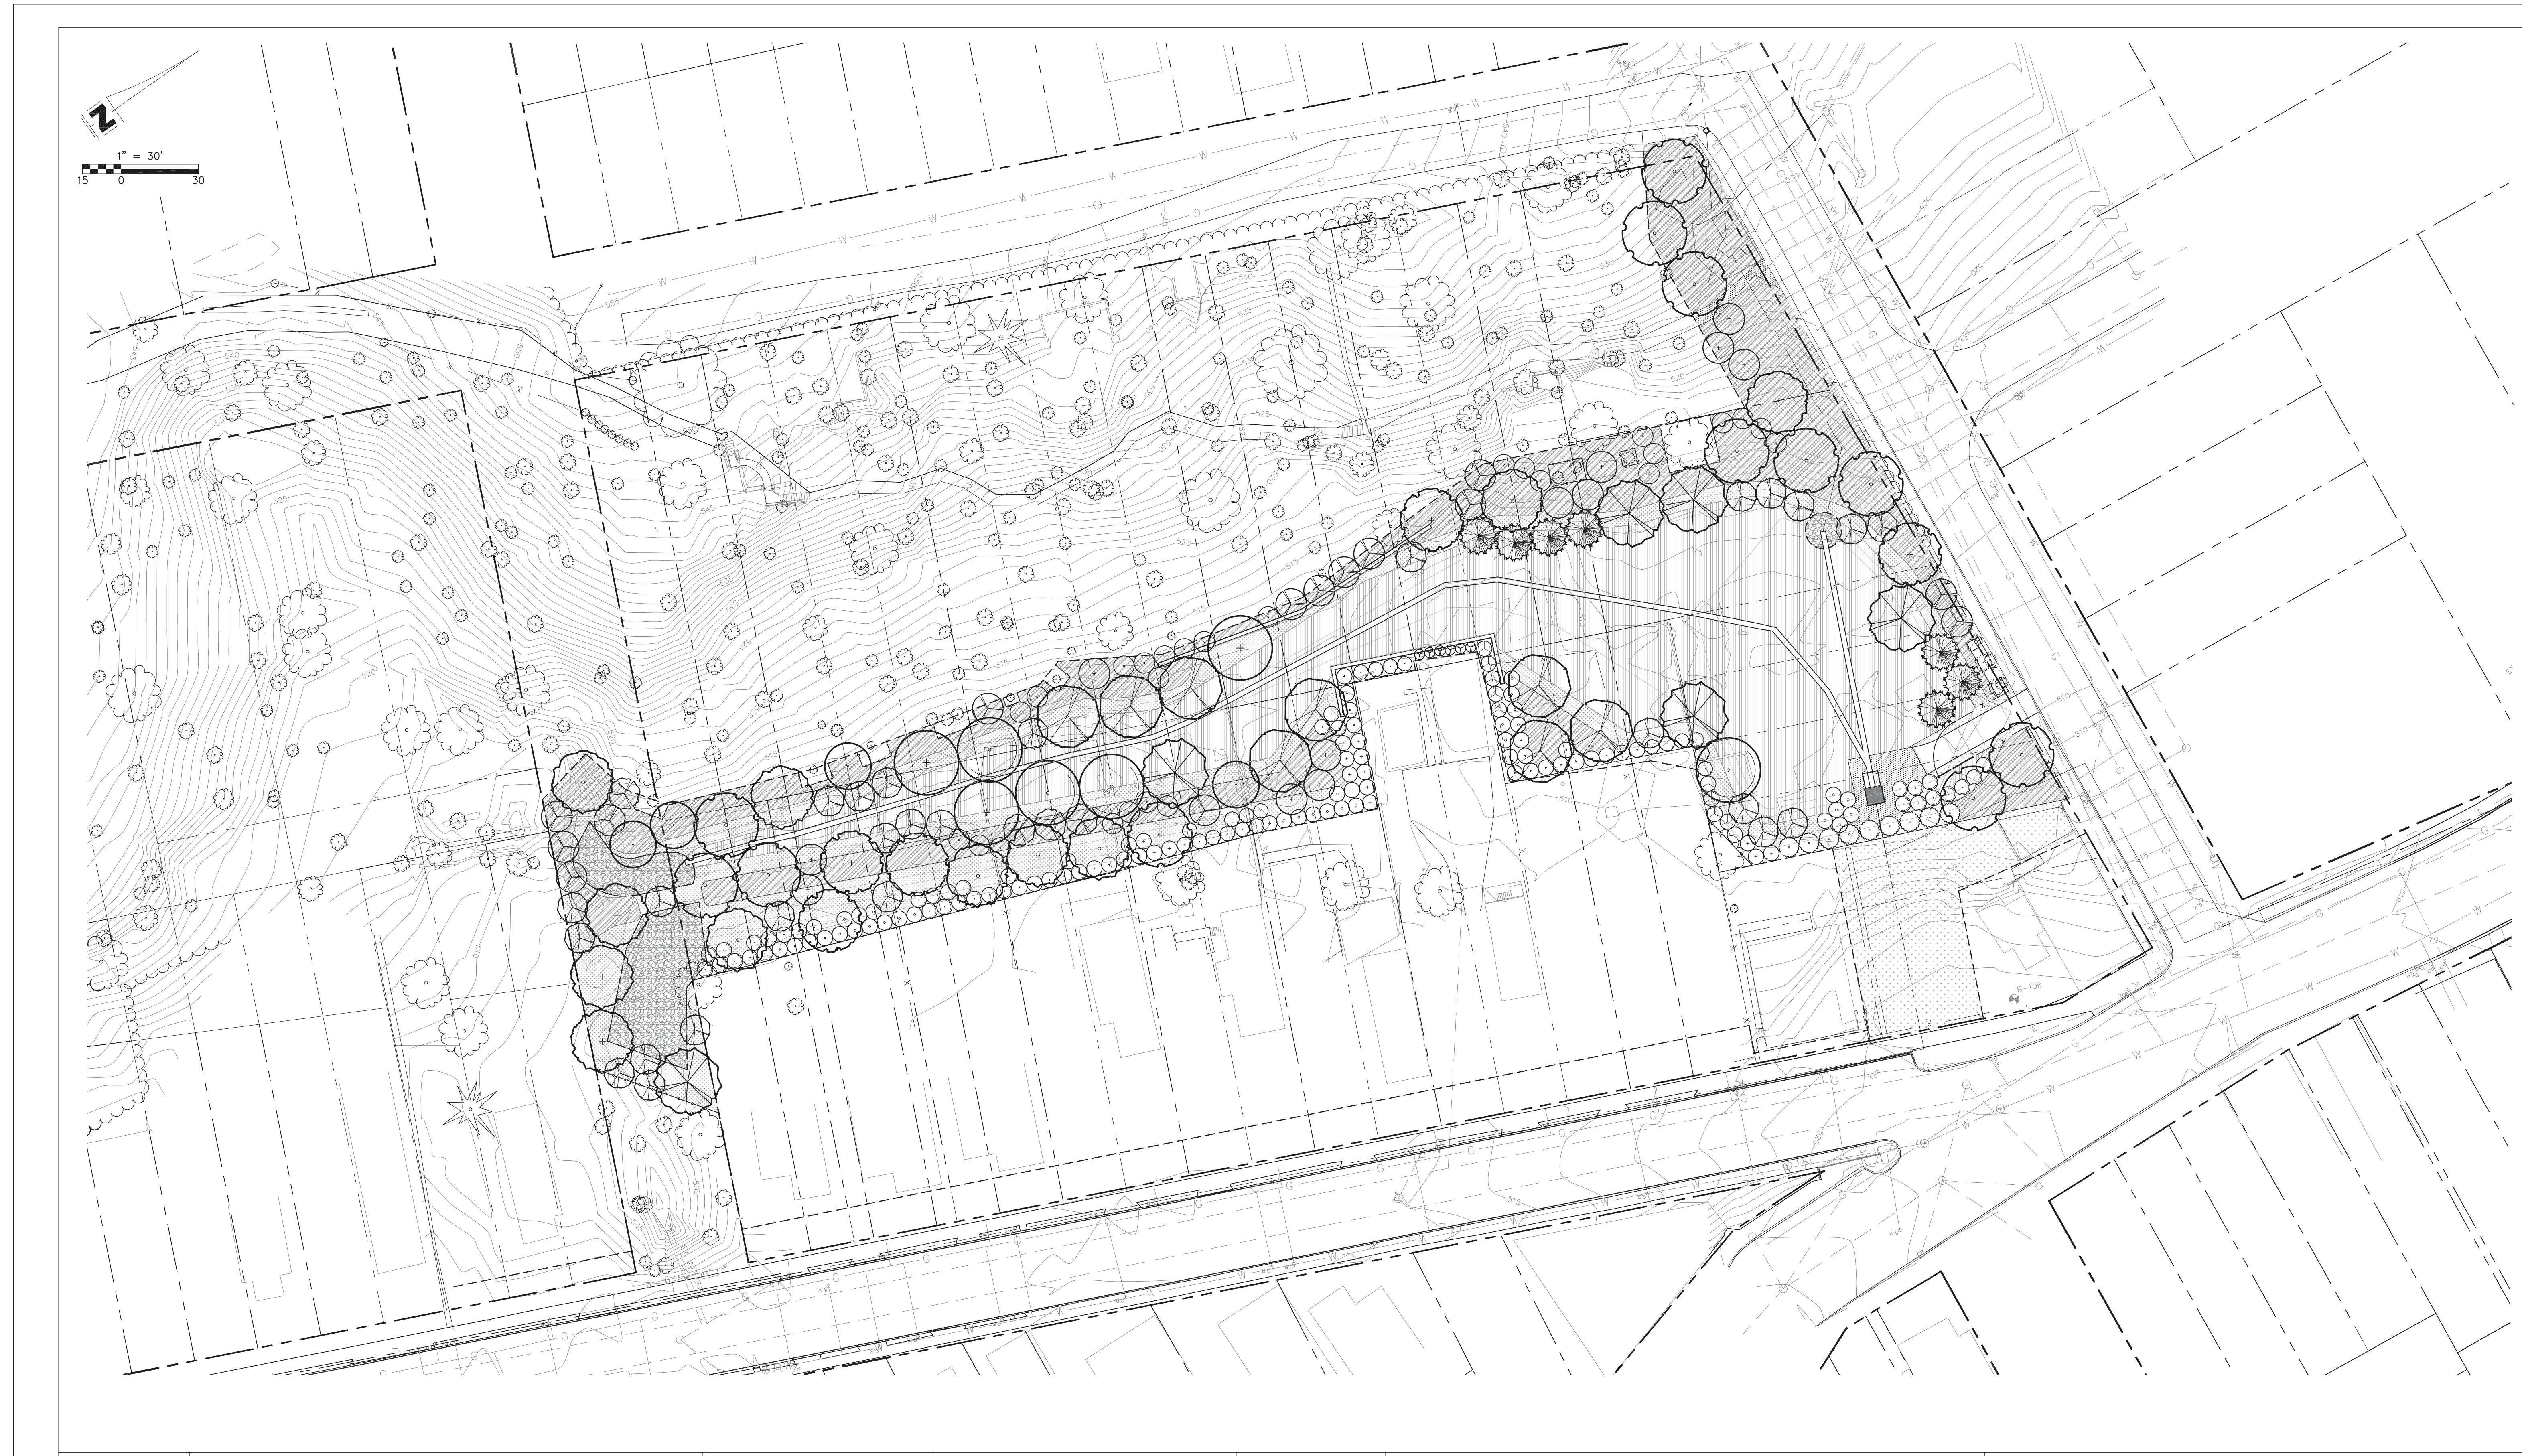

## PLANT LIST

| KEY          | COMMON NAME          |
|--------------|----------------------|
| <b>TREES</b> |                      |
| ACE RUB      | RED MAPLE            |
| AES OCT      | YELLOW BUCKEYE       |
| ASI TRI      | PAWPAW               |
| CAR CAR      | AMERICAN HORNBEAM    |
| CEL OCC      | COMMON HACKBERRY     |
| CLA KEN      | AMERICAN YELLOWWOOD  |
| DIO VIR      | COMMON PERSIMMON     |
| JUN VIR      | EASTERN RED CEDAR    |
| LIR TUL      | TULIP TREE           |
| OST VIR      | EASTERN HOP HORNBEAM |
| PLA OCC      | SYCAMORE             |
| PTE TRI      | WAFER ASH            |
| QUE BIC      | SWAMP WHITE OAK      |
| QUE MAC      | BUR OAK              |
| TAX DIS      | BALD CYPRESS         |
| TIL AME      | AMERICAN BASSWOOD    |

| KEY               | COMMON NAME         |
|-------------------|---------------------|
| <b>SHRUBS</b>     |                     |
| ARO MEL           | BLACK CHOKEBERRY    |
| COR AME           | AMERICAN HAZELNUT   |
| COR RAC           | GRAY DOGWOOD        |
| ITE VIR           | VIRGINIA SWEETSPIRE |
| LIN BEN           | SPICEBUSH           |
| VIB DEN           | ARROWWOOD VIBURNUM  |
| VIB PRU           | BLACKHAW VIBURNUM   |
| <b>SEED MIXES</b> |                     |
|                   | SEDGE MEADOW MIX    |
|                   | WET MESIC MIX       |
|                   | MESIC PRAIRIE MIX   |

| DESIGNED BY: | BY: | DATE: | REVISIONS | DESCRIPTION: |
|--------------|-----|-------|-----------|--------------|
| JPE          |     |       |           |              |
| DRAWN BY:    | JPE |       |           |              |
| CHECKED BY:  | TRW |       |           |              |
| APPROVED BY: | TRW |       |           |              |

**CDM**  
Camp Dresser & McKee Inc.  
8855 Governor's Hill Drive, Suite 200  
Cincinnati, OH 45248  
Tel: (513) 555-9800  
consulting • engineering • construction • operations

THE METROPOLITAN SEWER DISTRICT  
OF GREATER CINCINNATI  
HAMILTON COUNTY, OHIO



CSO 125 STREAM SEPARATION

MARTHA BASIN  
LANDSCAPE PLAN

PROJECT NO. 10240018

LANDSCAPE ARCHITECTURE

ACC. NO. 75783 SHEET \_\_\_\_ OF 57 6108

ACAD DRAWING NAME: MARTHA\_SLIDE.DWG

